


SKALA 1 : 10

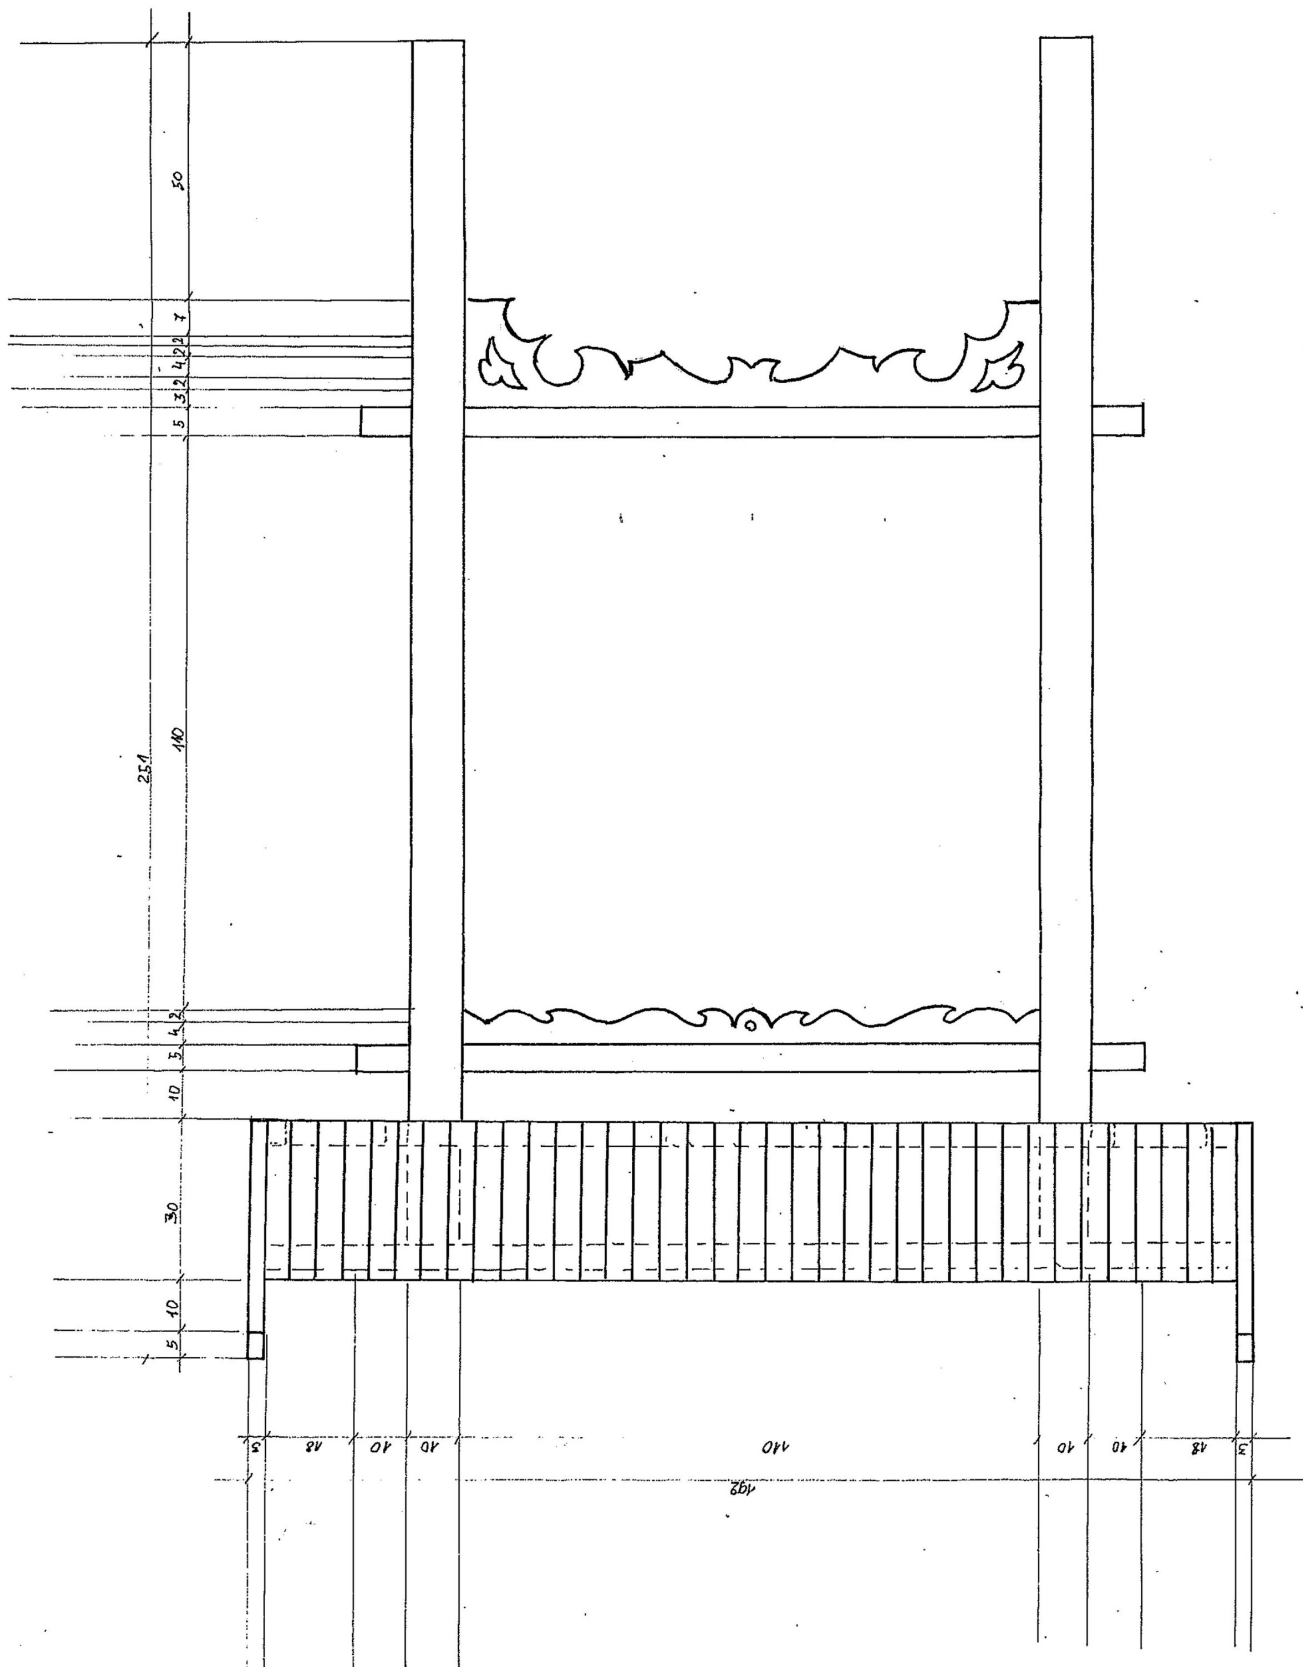

RYS. 1